


3D PERSPECTIVE 1

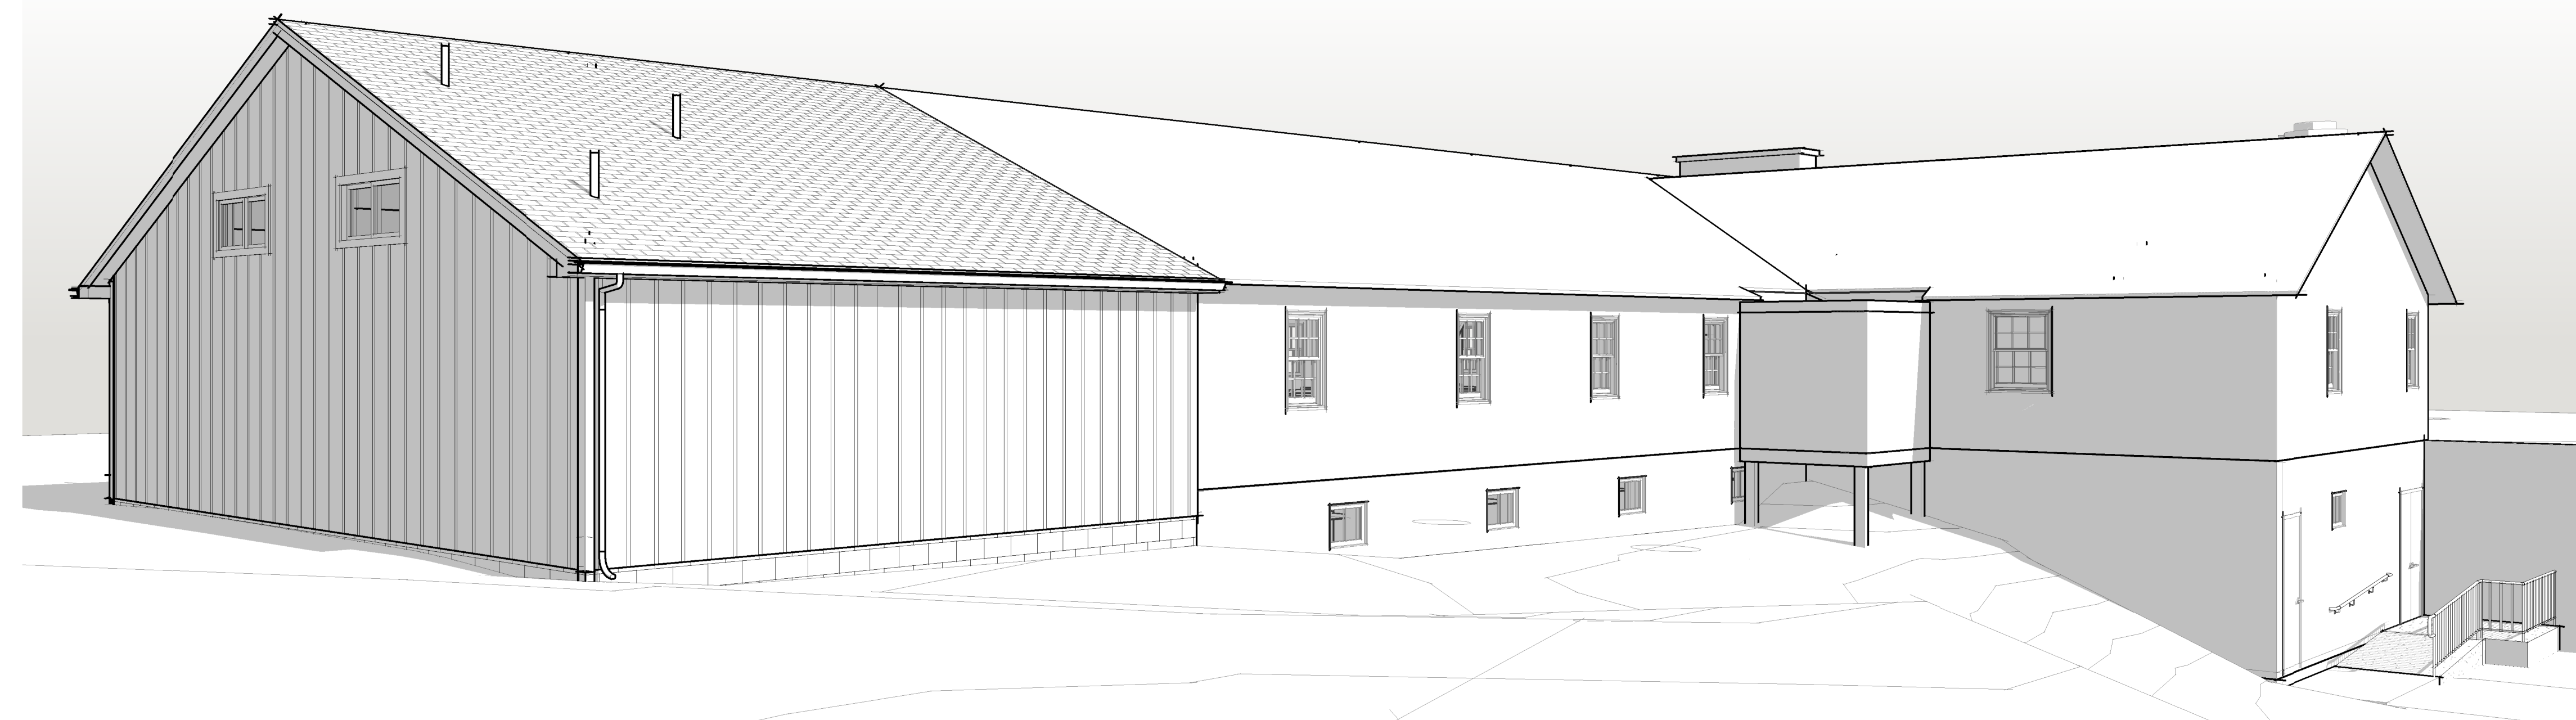

3D PERSPECTIVE 2

THIS DRAWING AND ANY DESIGN SHOWN
HEREIN IS THE PROPERTY OF T-ROSS
BROTHERS CONSTRUCTION, INC. IT IS
TO BE USED ONLY FOR THE PROJECT AND
LOCATION SPECIFICALLY IDENTIFIED FOR
THE PURPOSE FOR WHICH IT WAS
PREPARED. IT IS NOT TO BE REPRODUCED
OR TRANSMITTED IN ANY MANNER, NOR IS
THE INFORMATION PRESENTED THEREON TO BE
USED FOR ANY OTHER PROJECT WITHOUT
THE CONSENT OF T-ROSS BROTHERS
CONSTRUCTION, INC.



**PRELIMINARY
NOT FOR
CONSTRUCTION**

**CAMP SUSQUE
HEMLOCK HALL BATHROOM ADDITION**
47 SUSQUE CAMP ROAD, TROUT RUN, PA 17771
3D PERSPECTIVE VIEWS

THE INFORMATION
PRESENTED HERE
SHOULD NOT BE PASSED
ON TO OTHER PARTIES
WITHOUT THE WRITTEN
CONSENT OF T-ROSS
BROTHERS
CONSTRUCTION, INC.

ISSUE DATE: 3/22/2017
SCALE:
PROJECT #: 170213-130

SHEET NUMBER
A901

© T-Ross Brothers Construction,
Inc. 2016 | All Rights Reserved